



**FLOOR PLAN**  
SCALE: 1/4" = 1'-0"

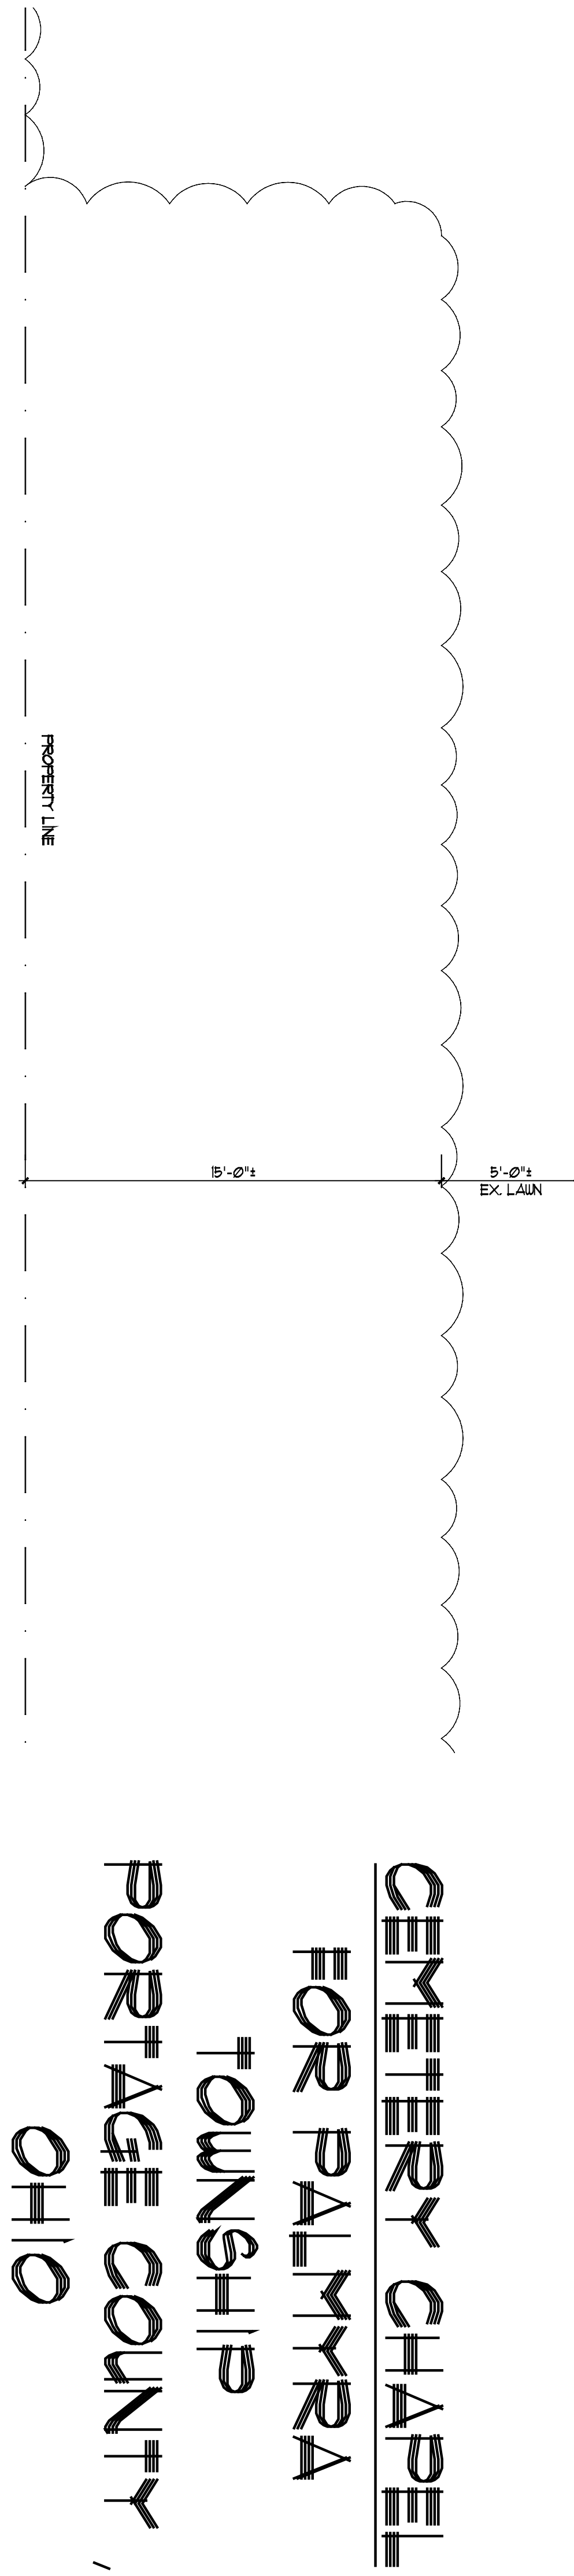

**CEMETERY CHAPEL  
FOR PALMYRA  
TOWNSHIP  
PORTAGE COUNTY,  
OHIO**

COPYRIGHT © 2012 by A.A. Luketic and Associates, Inc.  
All rights reserved. The design and these plans or any part thereof must not be  
reproduced in any form without the written permission of A.A. Luketic and Associates, Inc.

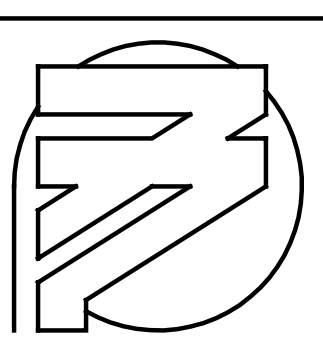

JOB NO. 1167  
DATE 1-2-12  
SHEET  
REVISIONS

**PALMYRA CEMETERY CHAPEL**

A. A. LUKETIC & ASSOCIATES, INC.  
ARCHITECTS  
4534 New Milford Road  
Rootstown, Ohio 44272 330.325.1328