



**REAR ELEVATION**  
SCALE: 1/4"=1'-0"

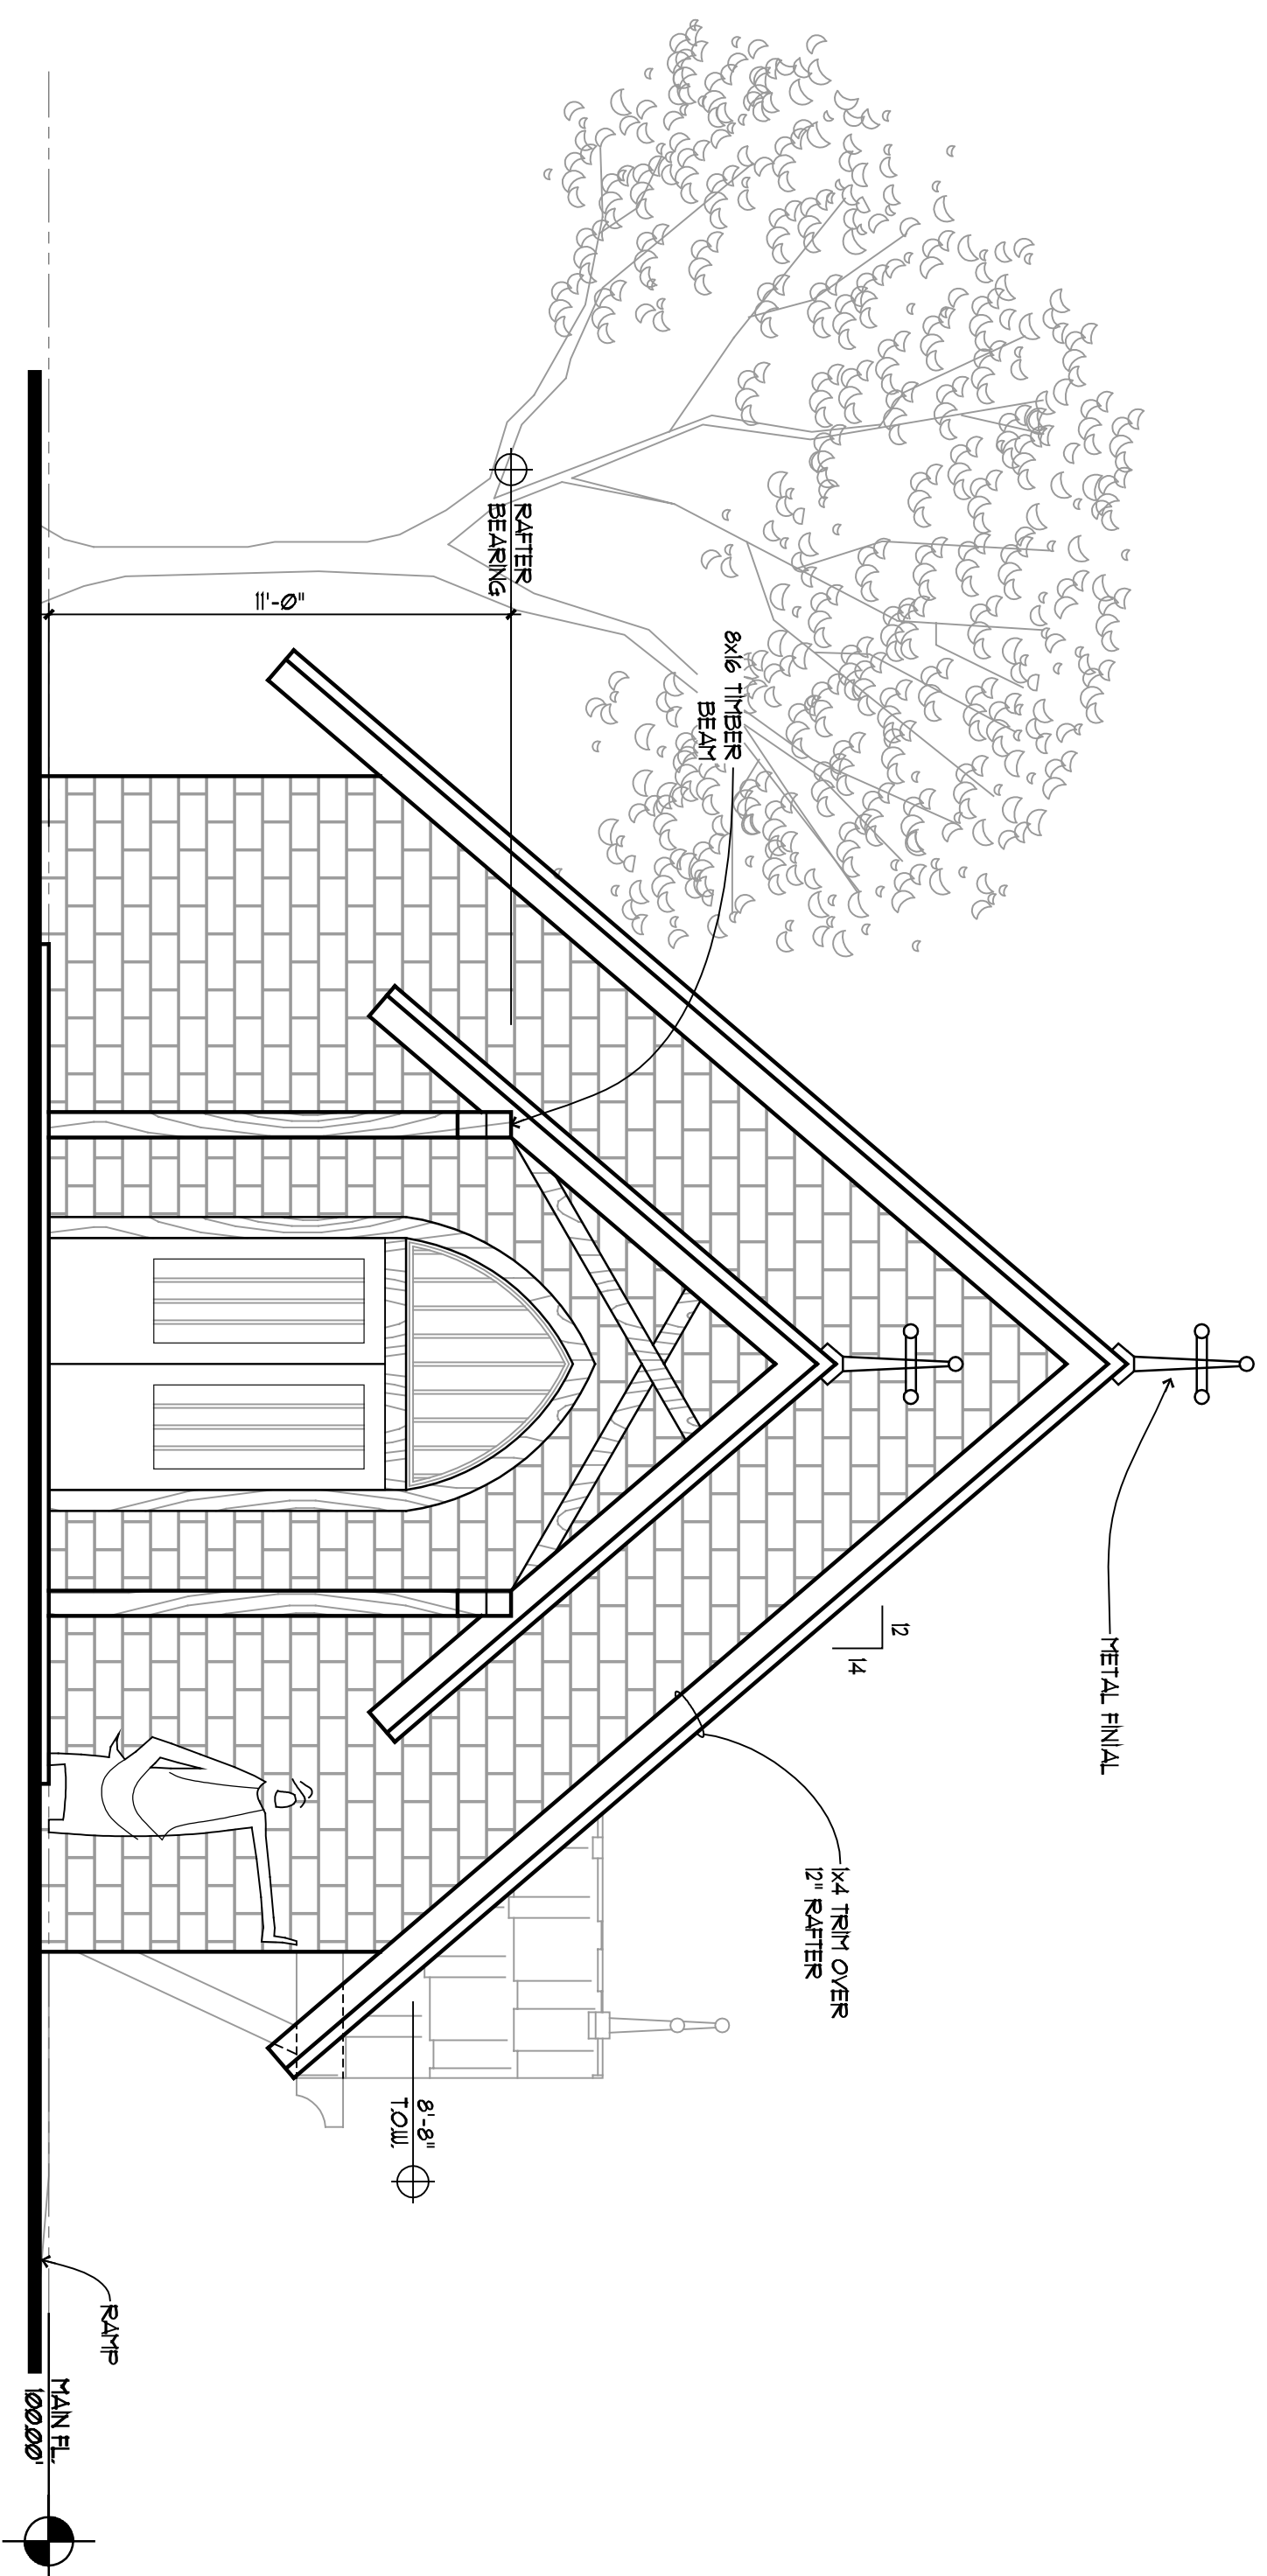

**FRONT ELEVATION**  
SCALE: 1/4"=1'-0"

**CEMETERY CHAPEL  
FOR PALMYRA  
TOWNSHIP  
PORTAGE COUNTY,  
OHIO**

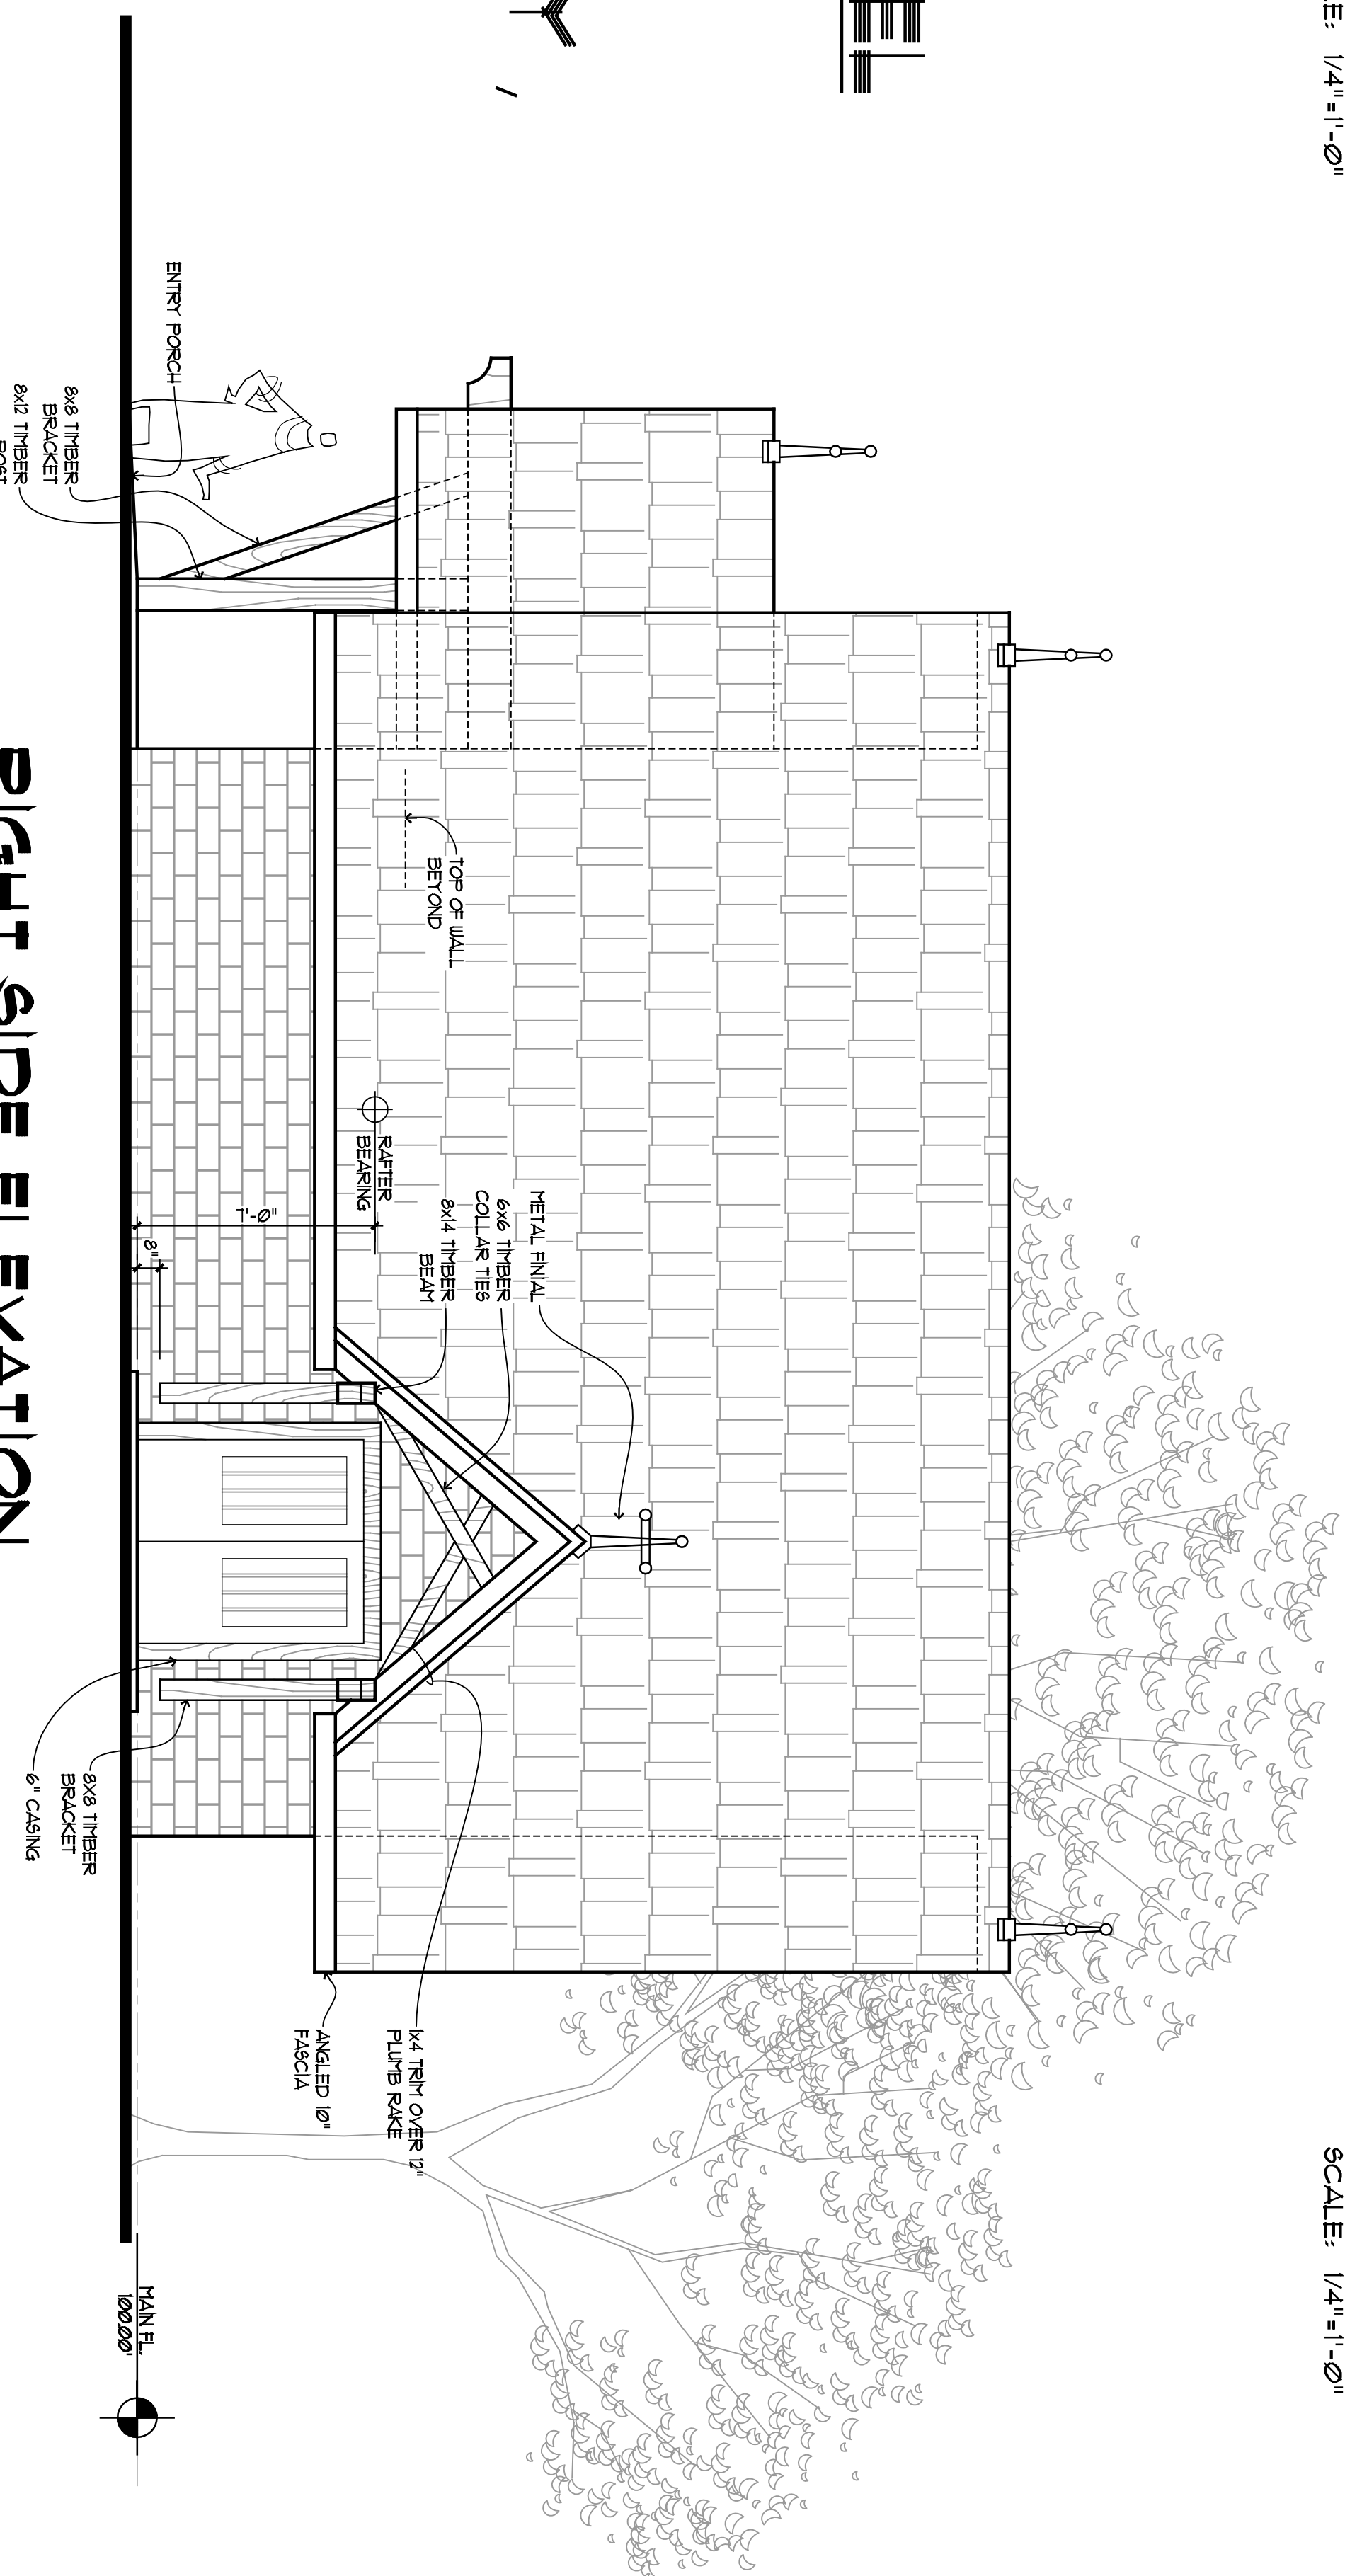

**RIGHT SIDE ELEVATION**  
SCALE: 1/4"=1'-0"

COPYRIGHT © 2012 by A.A. Luketic and Associates, Inc.  
All rights reserved. The design and these plans or any part thereof must not be reproduced in any form without the written permission of A.A. Luketic and Associates, Inc.

**PALMYRA CEMETERY CHAPEL**

**A. A. LUKETIC & ASSOCIATES, INC.  
ARCHITECTS**  
4534 New Milford Road  
Rootstown, Ohio 44272 330.325.1328

JOB NO.  
**1167**

DATE  
**7-2-12**

SHEET

REVISIONS

